

**BOUTWELL ROAD
PROPOSED TYPICAL SECTION
W/ LANDSCAPED MEDIAN**

* SUBJECT TO PBC FIRE RESCUE APPROVAL

PLOT DATE: Mar 14, 2014 - 8:00am XREFS: IMAGES:

BAR IS EQUAL TO ONE INCH ON ORIGINAL DRAWING
ADJUST ALL SCALED DIMENSIONS ACCORDINGLY

CADD FILE: K:\w_lw_poc_ldwg\POCCS01_EX-01.dwg

NO.	DATE	BY	REVISION

APPROVED BY THE CITY OF LAKE WORTH STAFF ON FEBRUARY 6, 2014

SEAL
DENNIS J. THOMAS
FLORIDA P.E. NO. 23934
DATE

FLORIDA E.B. NO. 48


MOCK • ROOS
ENGINEERS • SURVEYORS • PLANNERS
5720 Corporate Way, West Palm Beach, Florida 33407 (561) 683-3113, Fax 478-7248

FLORIDA L.B. NO. 48

FIELD: ---
DRAWN: YM
DESIGN: DJT
APPR: DJT
SCALE: 1" = 6'

LAKE WORTH
PARK OF COMMERCE
BOUTWELL ROAD
CITY OF LAKE WORTH
PALM BEACH COUNTY, FLORIDA

DATE: FEBRUARY 2014
P.A. NO. B2042.20
DWG. NO. 44-43-20-100
SHEET: EX-01

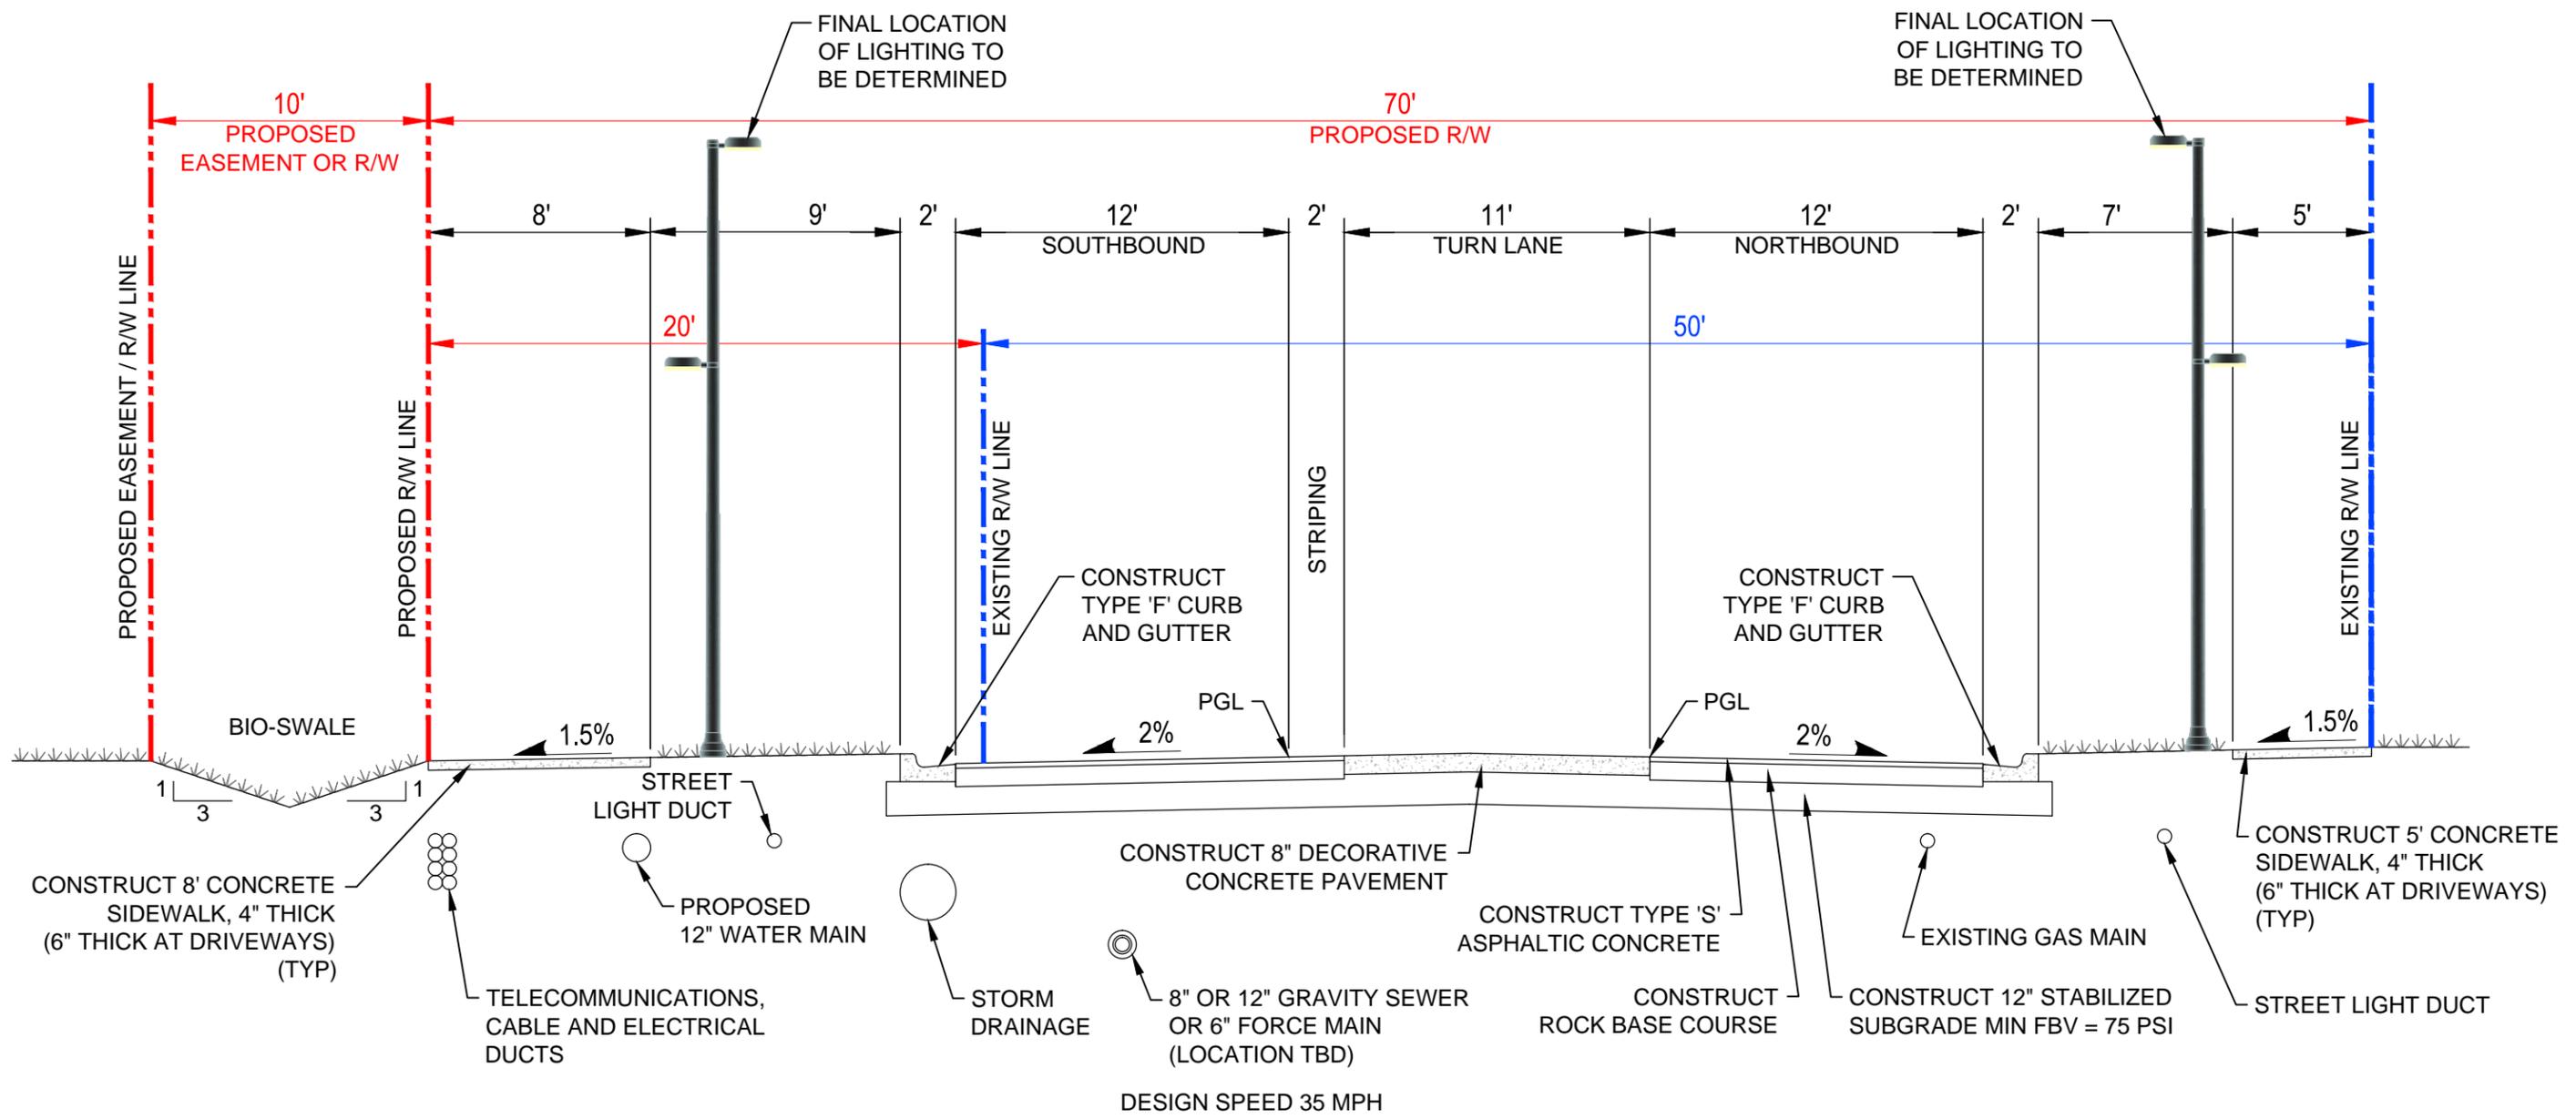

**BOUTWELL ROAD
PROPOSED TYPICAL SECTION
W/ DECORATIVE CONCRETE
TURN LANE**

PLOT DATE: Mar 14, 2014 - 8:00am
XREFS: IMAGES:
BAR IS EQUAL TO ONE INCH ON ORIGINAL DRAWING
ADJUST ALL SCALED DIMENSIONS ACCORDINGLY

NO.	DATE	BY	REVISION

APPROVED BY THE CITY OF LAKE WORTH STAFF ON FEBRUARY 6, 2014

SEAL
DENNIS J. THOMAS
FLORIDA P.E. NO. 23934
DATE

FLORIDA E.B. NO. 48
MOCK • ROOS
ENGINEERS • SURVEYORS • PLANNERS
5720 Corporate Way, West Palm Beach, Florida 33407 (561) 683-3113, Fax 478-7248
FLORIDA L.B. NO. 48

FIELD: ---
DRAWN: YM
DESIGN: DJT
APPR: DJT
SCALE: 1" = 6'

LAKE WORTH
PARK OF COMMERCE
BOUTWELL ROAD
CITY OF LAKE WORTH
PALM BEACH COUNTY, FLORIDA

DATE: FEBRUARY 2014
P.A. NO. B2042.20
DWG. NO. 44-43-20-100
SHEET: EX-02