


CITY OF LAKE WORTH OSBORNE PAVILION IMPROVEMENTS PROJECT PALM BEACH COUNTY, FLORIDA PROJECT #16-120

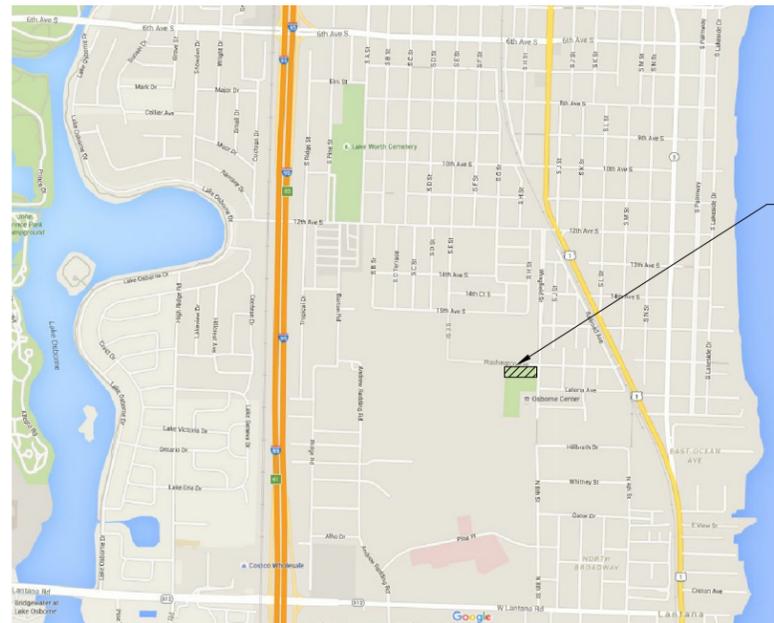

PROJECT LOCATION

SHEET #	DRAWING
C-1	COVER SHEET
C-2	SITE PLAN
C-3	DETAILS

CITY COMMISSION
 MAYOR: PAM TRIOLO
 VICE MAYOR: SCOTT MAXWELL
 CHRISTOPHER MCVOY
 ANDY AMOROSO
 RYAN MAIER

CITY MANAGER
 MICHAEL BORNSTEIN



JULIA PARHAM, P.E. 78636

PREPARED FOR:
CITY OF LAKE WORTH
 PUBLIC SERVICES DIVISION

No.	DATE	REVISION	BY



COVER SHEET
WASHINGTON AVENUE SHELTER
 CITY OF LAKE WORTH, FLORIDA

pb 26
pg 207

PART OF THIS SURVEY
UNPLATTED

OSBORNE CEMETARY
(PLAT BOOK 26, PAGE 207)

PLAT OF I.A. BANKS MEMORIAL PARK
(PLAT BOOK 50, PAGE 96)

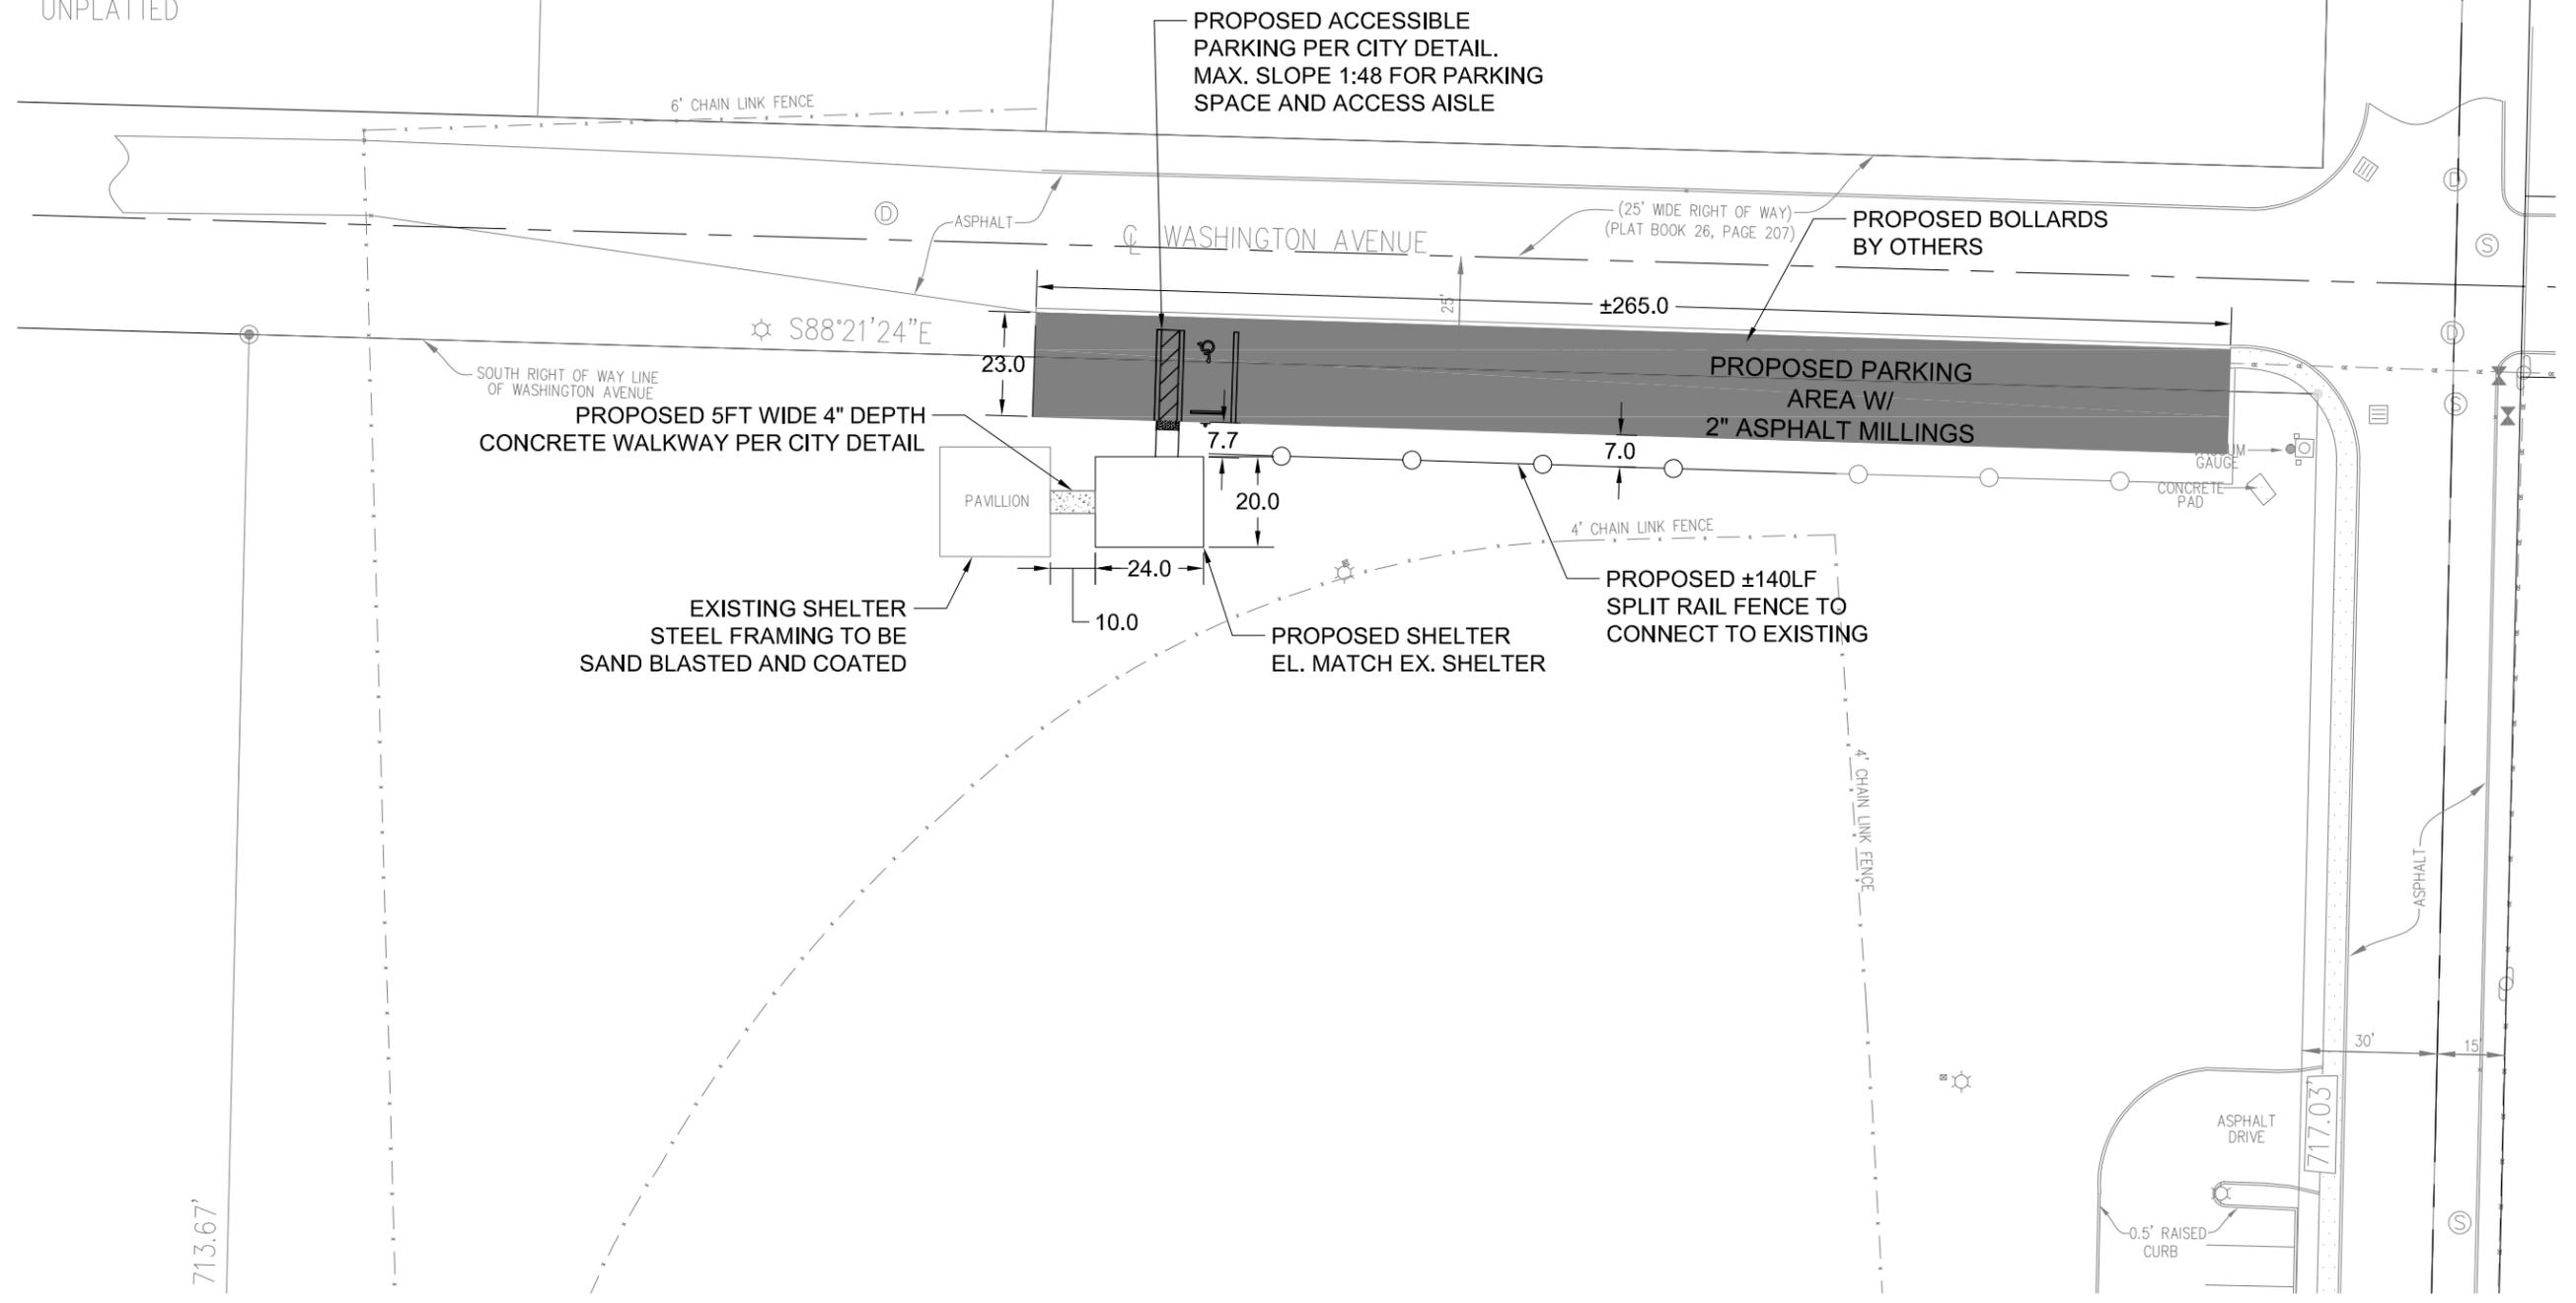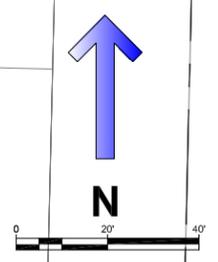

713.67'



PREPARED FOR:
CITY OF LAKE WORTH
PUBLIC SERVICES DIVISION

NO.	DATE	REVISION	BY

SITE PLAN
WASHINGTON AVENUE SHELTER
CITY OF LAKE WORTH, FLORIDA

DATE: 4/26/2016
SCALE: AS NOTED
PAGE: 2 OF 3

JULIA PARHAM, P.E. 78636

